


REVISION	DATE	COMMENTS
1	8/31/06	Addendum 1

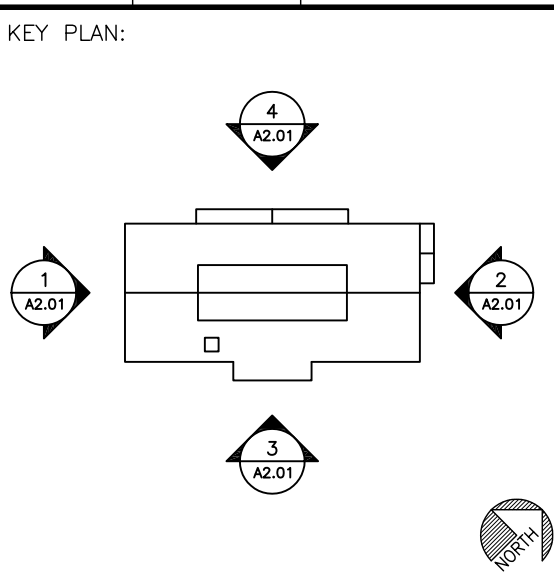


PROJECT:  
GREEN WOODLANDS  
HOUSE/BARN PROJECT

ISSUED:  
CONSTRUCTION DOCUMENTS

DRAWING TITLE:  
BUILDING ELEVATIONS

PROJECT NO: 570 DATE: 07/31/06

SHEET NUMBER:  
**A2.01**

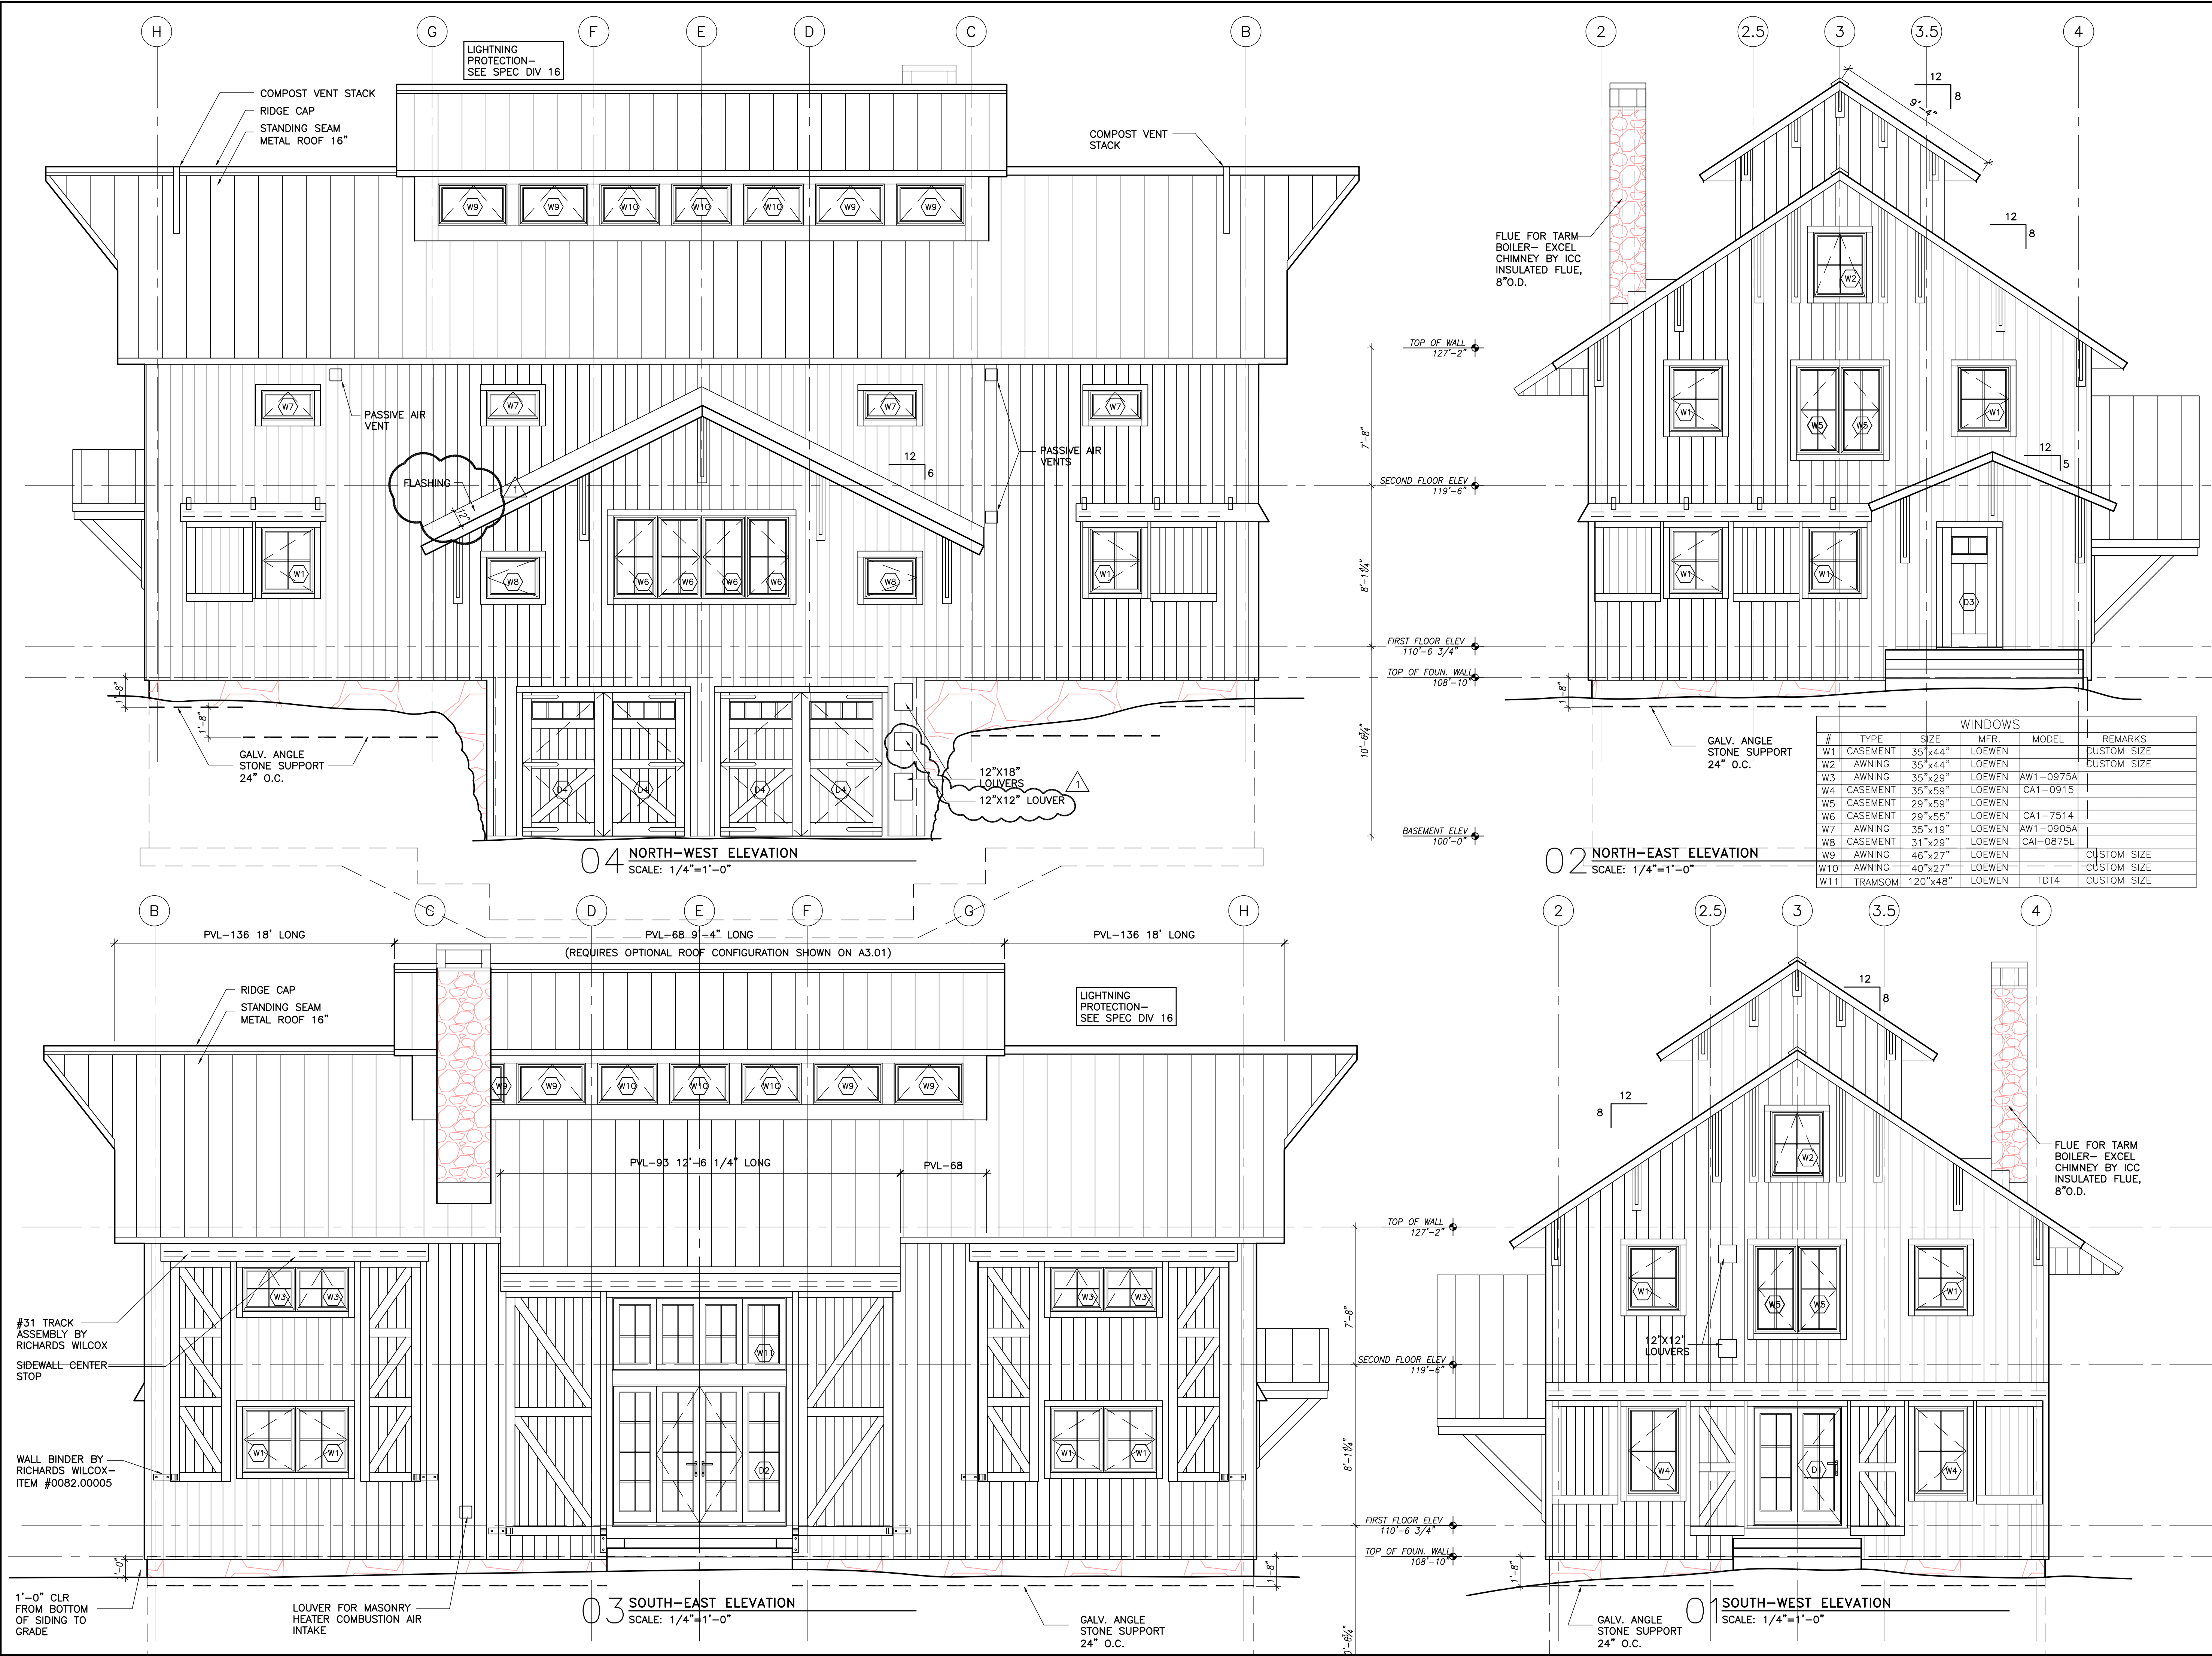

LIGHTNING PROTECTION-  
SEE SPEC DIV 16

COMPOST VENT STACK  
RIDGE CAP  
STANDING SEAM  
METAL ROOF 16"

COMPOST VENT  
STACK

FLUE FOR TARM  
BOILER- EXCEL  
CHIMNEY BY ICC  
INSULATED FLUE,  
8"O.D.

PASSIVE AIR  
VENT

PASSIVE AIR  
VENTS

FLASHING

GALV. ANGLE  
STONE SUPPORT  
24" O.C.

12"x18"  
LOUVERS  
12"x12" LOUVER

**04 NORTH-WEST ELEVATION**  
SCALE: 1/4"=1'-0"

**02 NORTH-EAST ELEVATION**  
SCALE: 1/4"=1'-0"

#	TYPE	SIZE	MFR.	MODEL	REMARKS
W1	CASEMENT	35"x44"	LOEWEN		CUSTOM SIZE
W2	AWNING	35"x44"	LOEWEN		CUSTOM SIZE
W3	AWNING	35"x29"	LOEWEN	AW1-0975A	
W4	CASEMENT	35"x59"	LOEWEN	CA1-0915	
W5	CASEMENT	29"x59"	LOEWEN		
W6	CASEMENT	29"x55"	LOEWEN	CA1-7514	
W7	AWNING	35"x19"	LOEWEN	AW1-0905A	
W8	CASEMENT	31"x29"	LOEWEN	CA1-0875L	
W9	AWNING	46"x27"	LOEWEN		CUSTOM SIZE
W10	AWNING	40"x27"	LOEWEN		CUSTOM SIZE
W11	TRANSOM	120"x48"	LOEWEN	TD14	CUSTOM SIZE

PVL-136 18' LONG  
PVL-68 9'-4" LONG  
PVL-136 18' LONG  
(REQUIRES OPTIONAL ROOF CONFIGURATION SHOWN ON A3.01)

RIDGE CAP  
STANDING SEAM  
METAL ROOF 16"

LIGHTNING  
PROTECTION-  
SEE SPEC DIV 16

PVL-93 12'-6 1/4" LONG  
PVL-68

#31 TRACK  
ASSEMBLY BY  
RICHARDS WILCOX  
SIDEWALL-CENTER  
STOP

WALL BINDER BY  
RICHARDS WILCOX-  
ITEM #0082.00005

LOUVER FOR MASONRY  
HEATER COMBUSTION AIR  
INTAKE

GALV. ANGLE  
STONE SUPPORT  
24" O.C.

**03 SOUTH-EAST ELEVATION**  
SCALE: 1/4"=1'-0"

**01 SOUTH-WEST ELEVATION**  
SCALE: 1/4"=1'-0"

GALV. ANGLE  
STONE SUPPORT  
24" O.C.

1'-0" CLR  
FROM BOTTOM  
OF SIDING TO  
GRADE