


REVISION	DATE	COMMENTS
1	8/31/06	Addendum 1

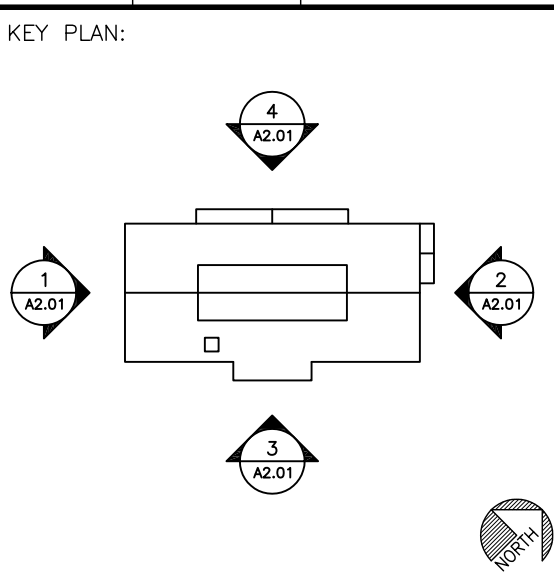

PROJECT:  
GREEN WOODLANDS HOUSE/BARN PROJECT


ISSUED:  
CONSTRUCTION DOCUMENTS

DRAWING TITLE:  
DETAILS


PROJECT NO: 570 DATE: 07/31/06

SHEET NUMBER:


**A4.01**

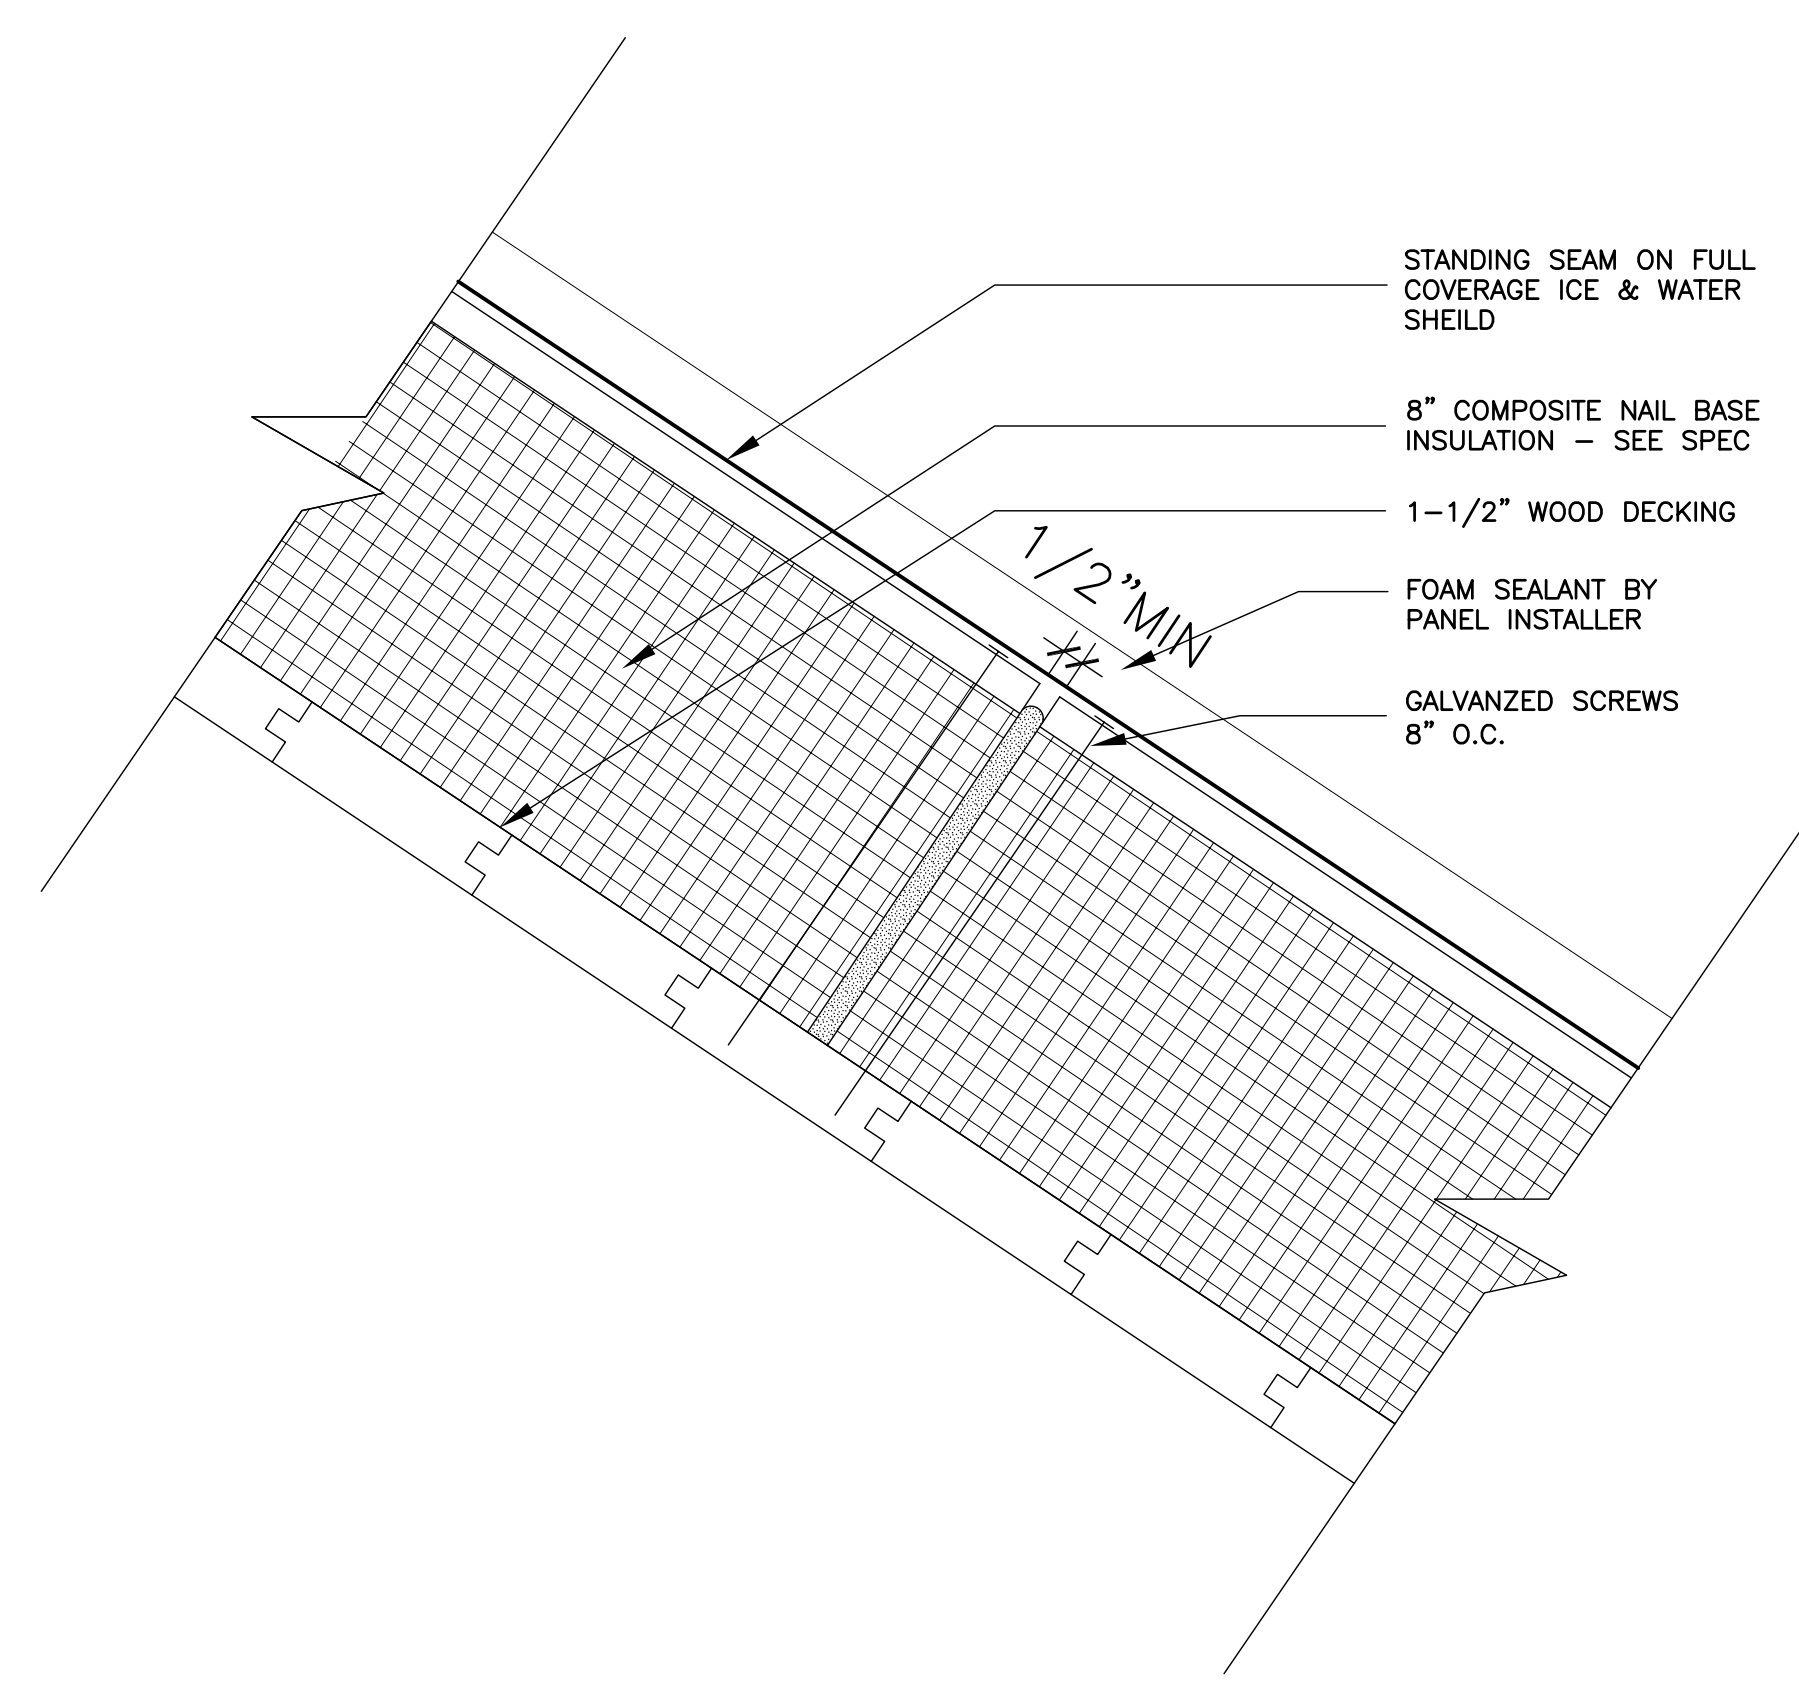


07 TYPICAL ROOF INSULATION PANEL JOINT DETAIL  
SCALE: 3"=1'-0"

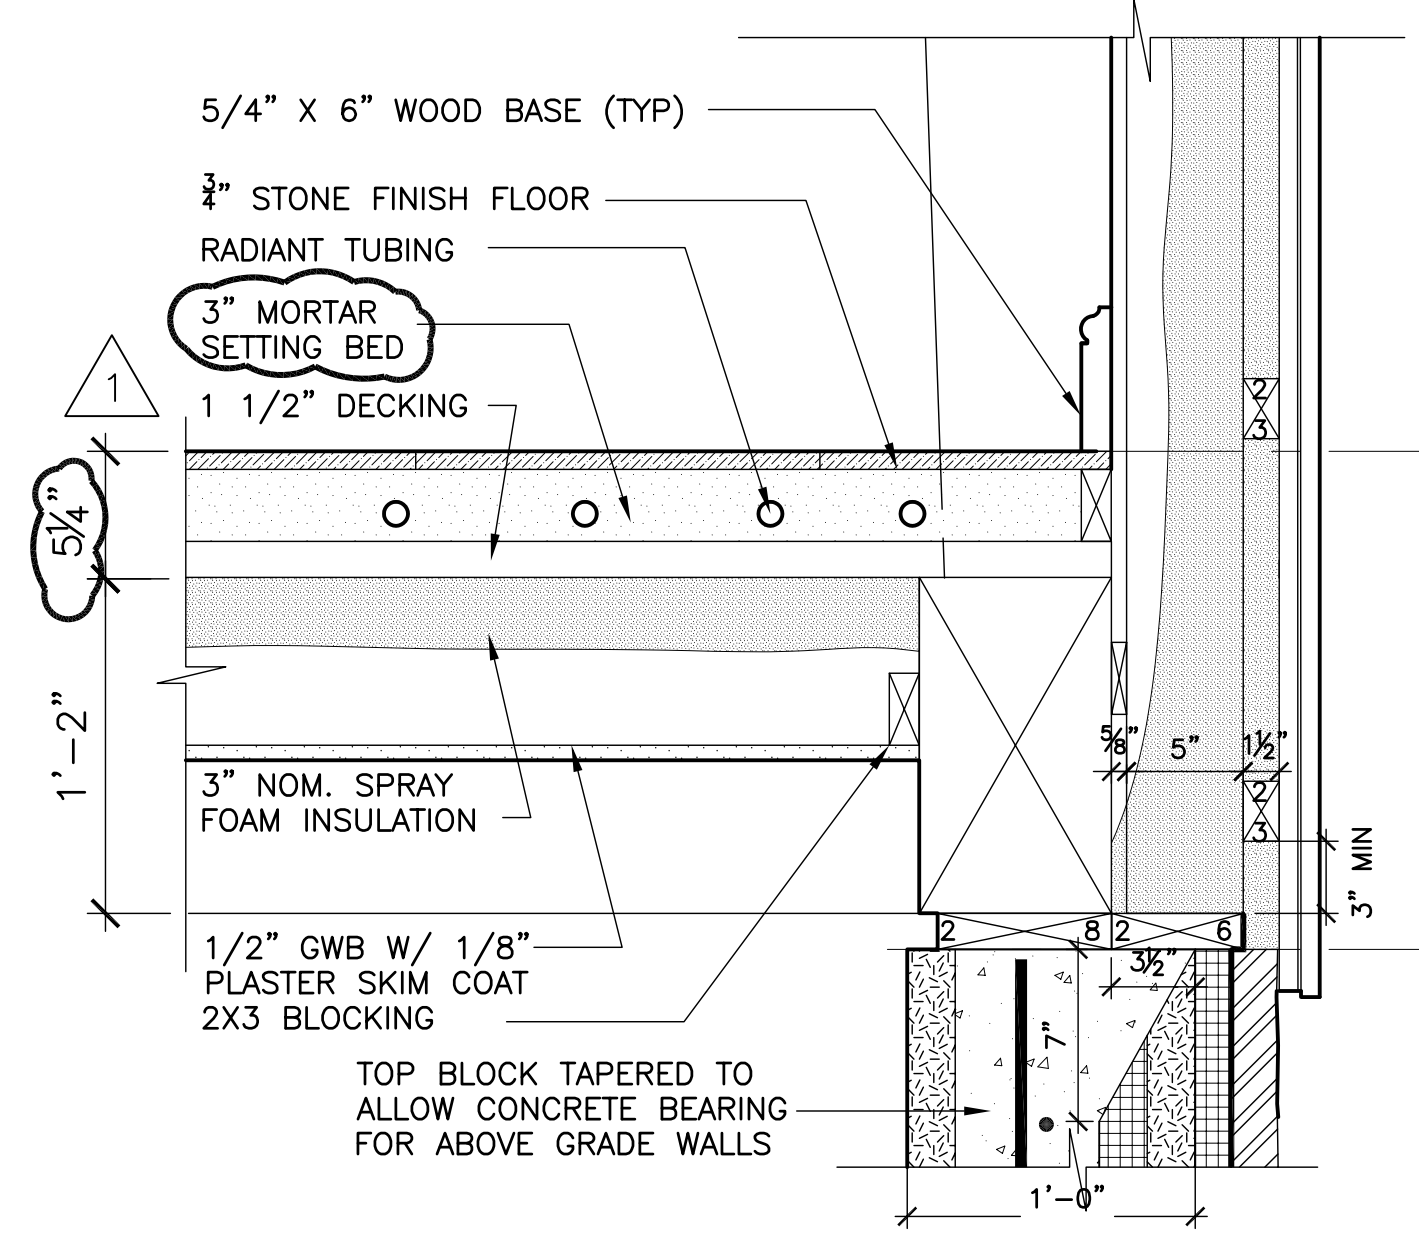


06 TOP OF FOUNDATION DETAIL @ MUD ROOM  
SCALE: 1 1/2"=1'-0"

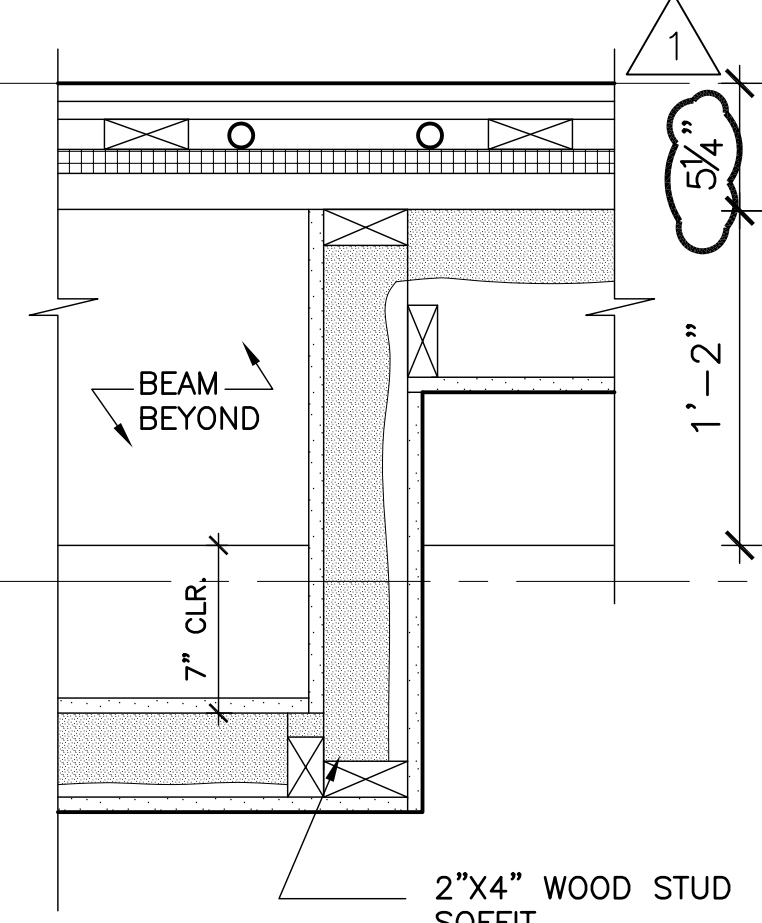


05 TOP OF FOUNDATION DETAIL  
SCALE: 1 1/2"=1'-0"

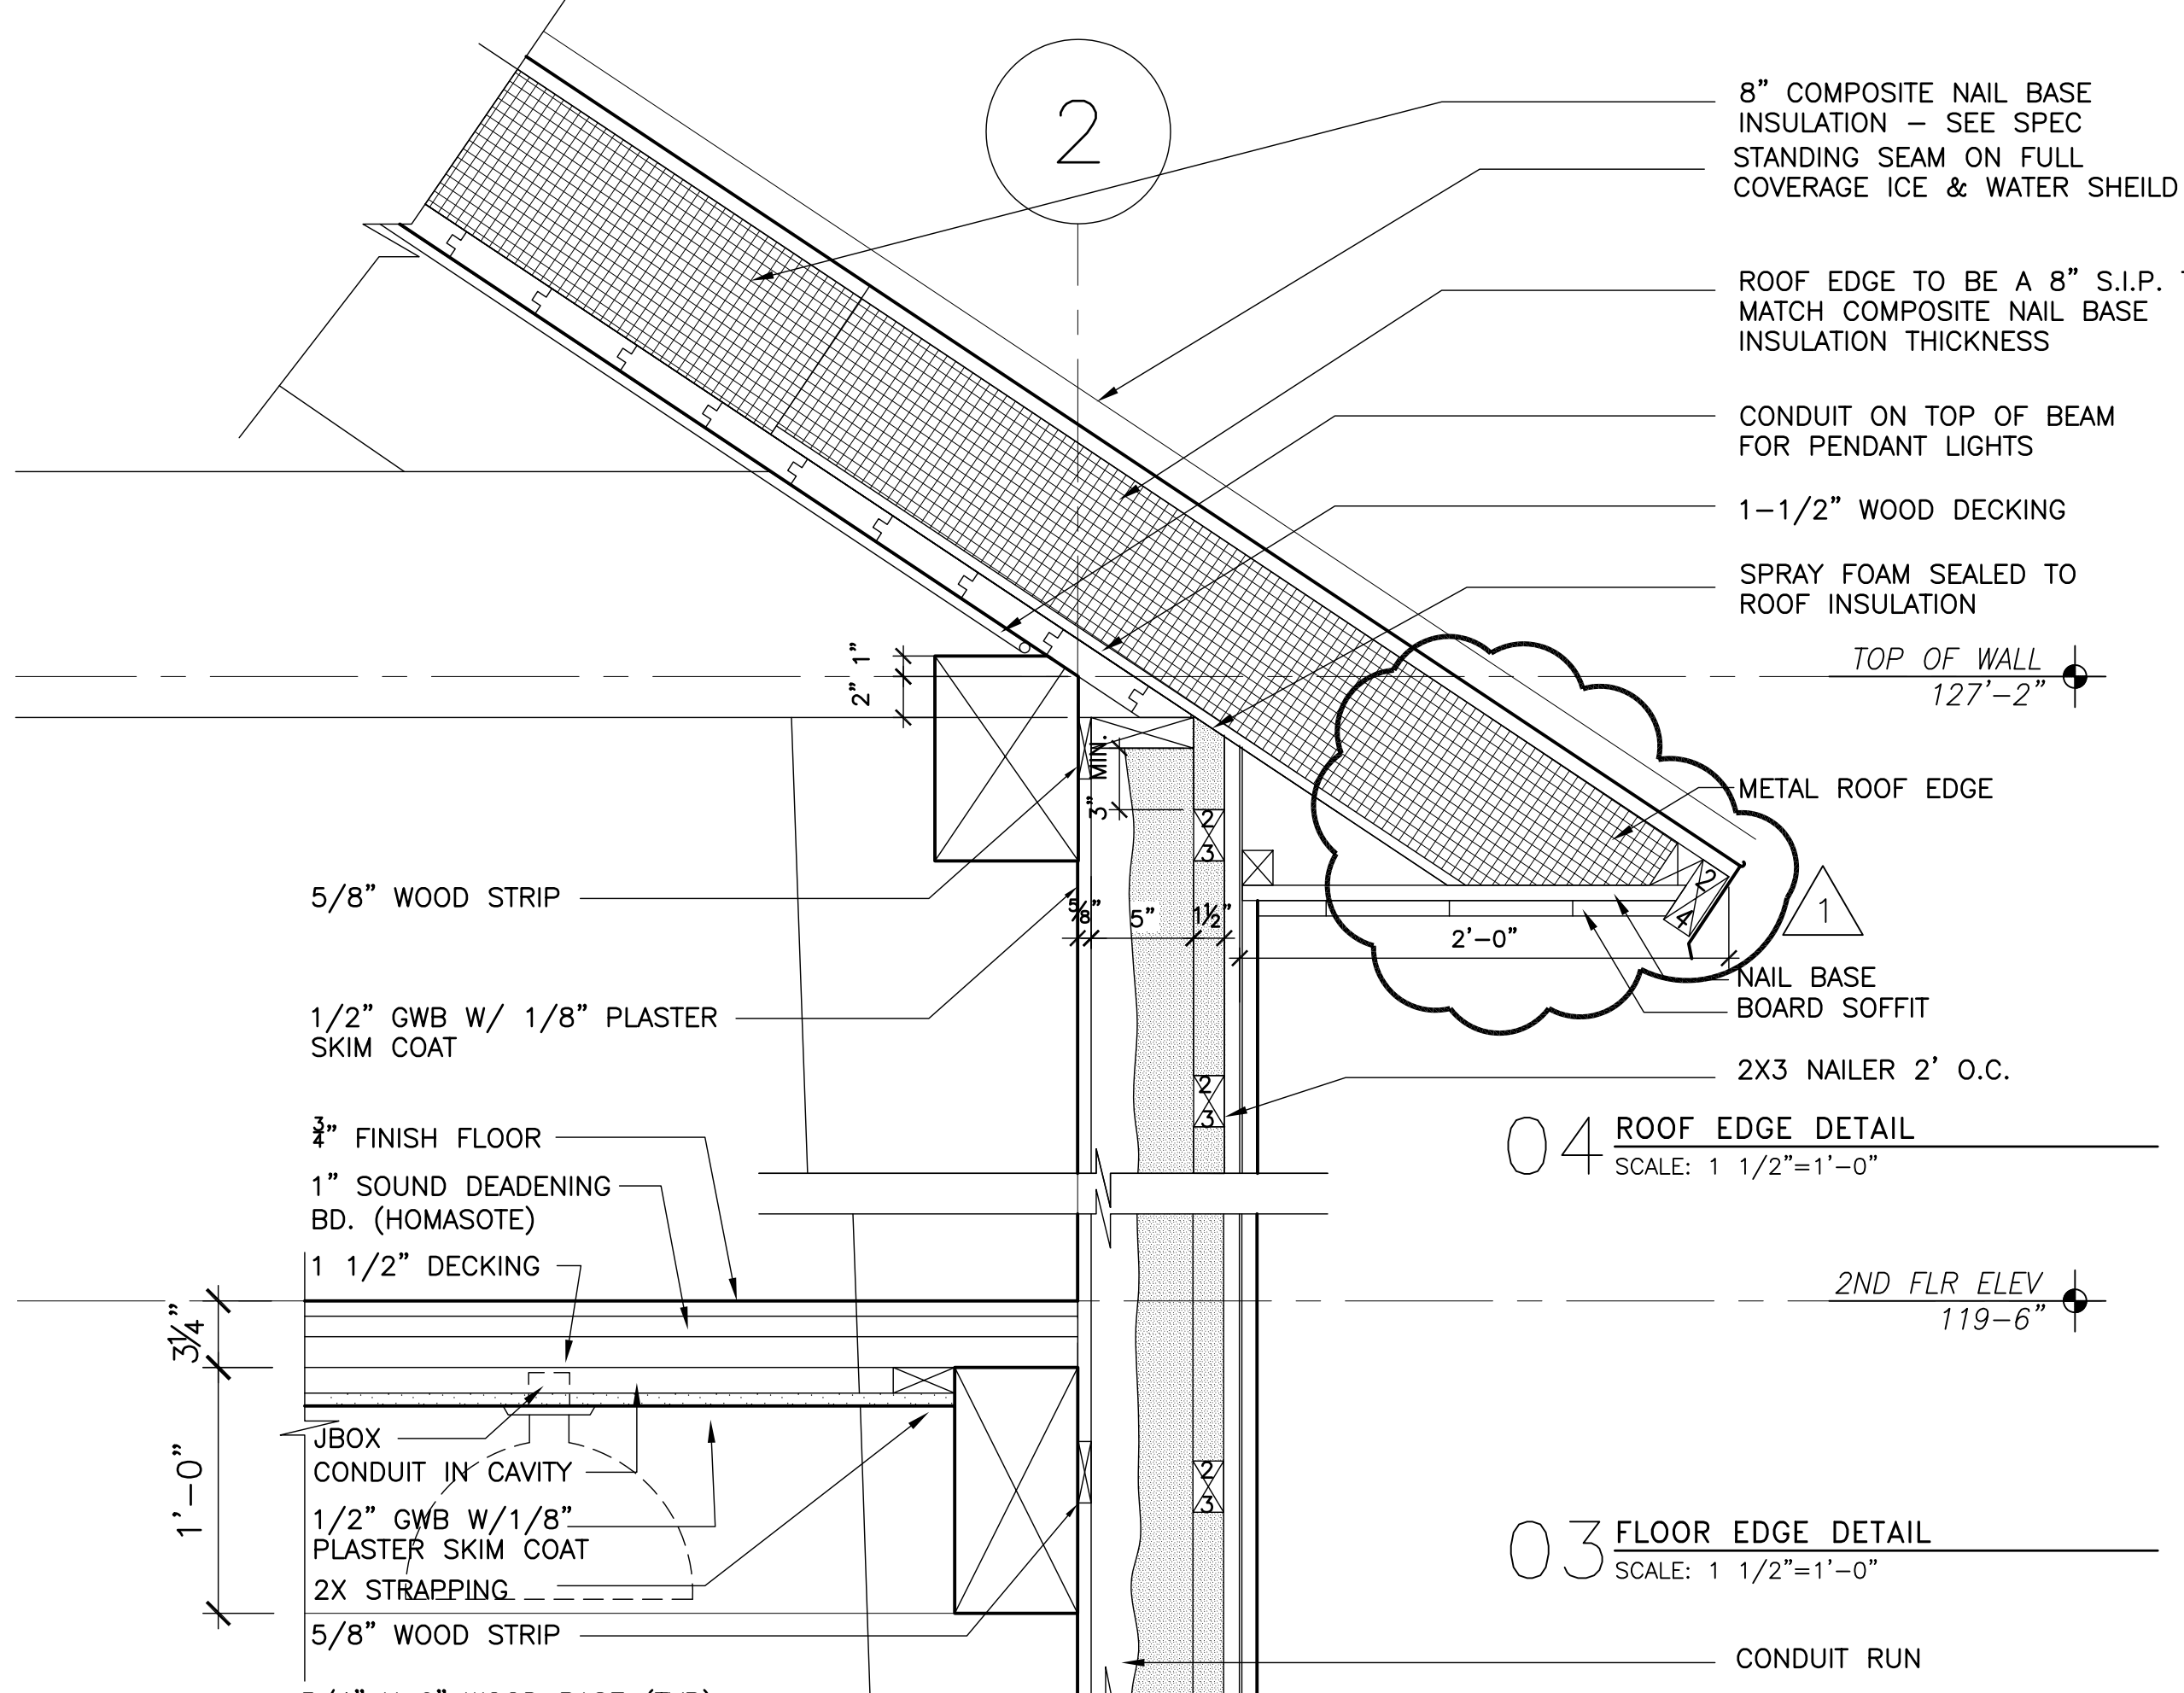


04 ROOF EDGE DETAIL  
SCALE: 1 1/2"=1'-0"

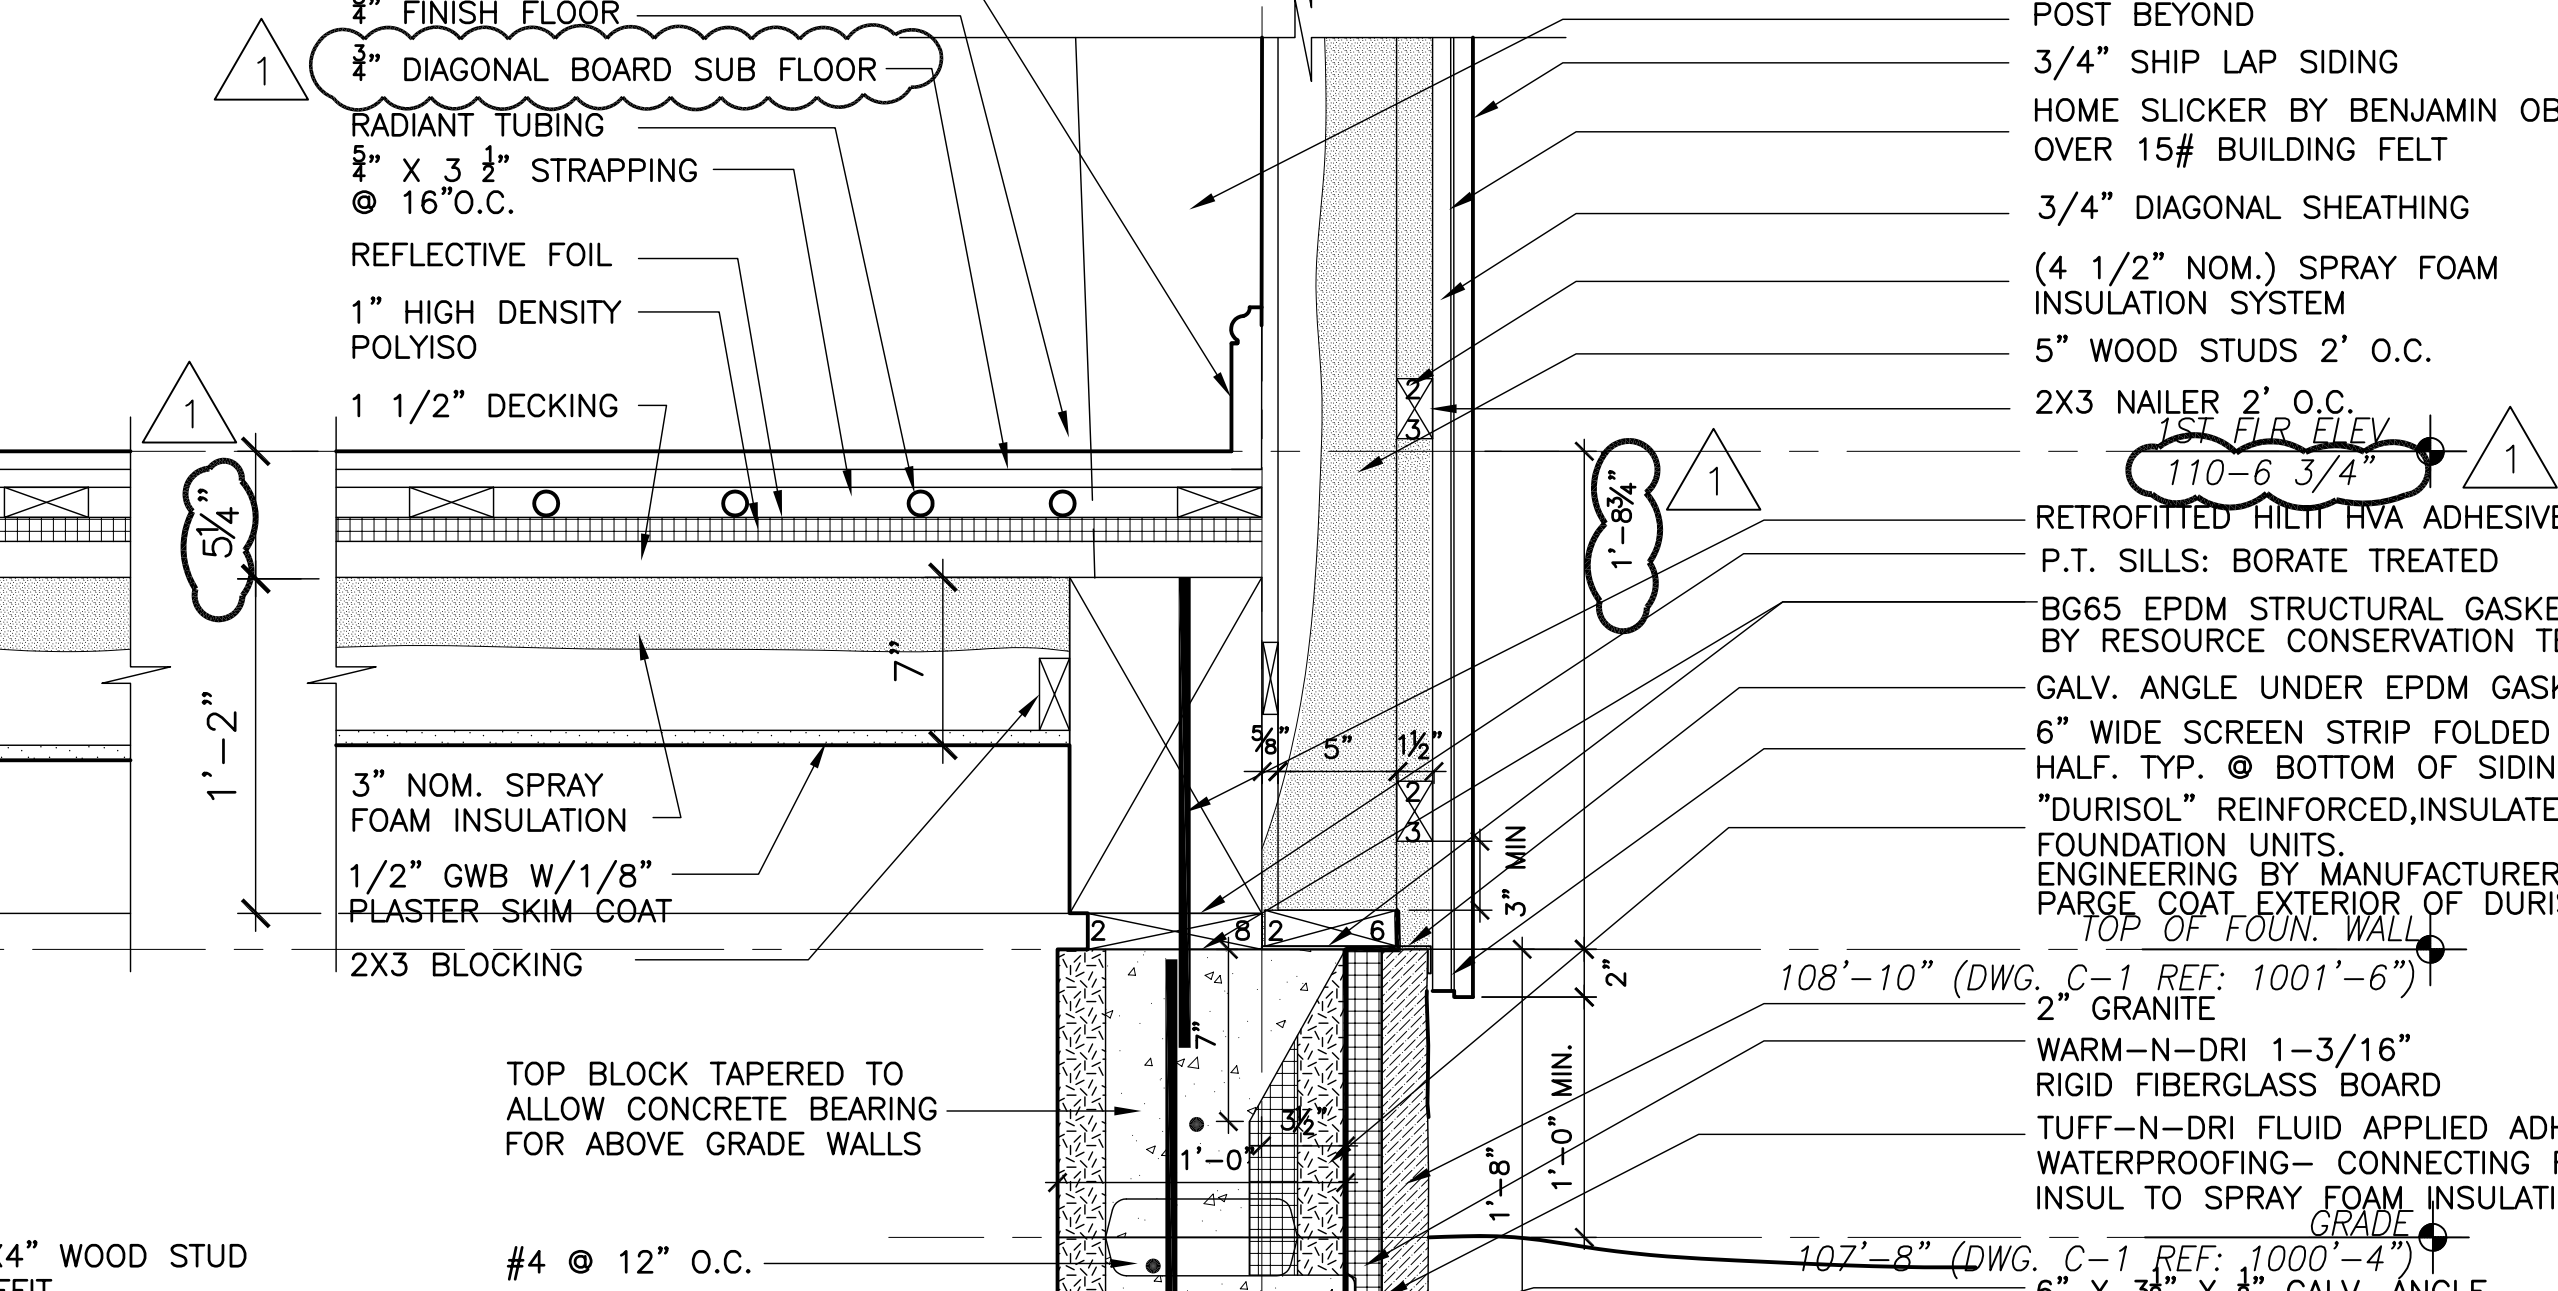

03 FLOOR EDGE DETAIL  
SCALE: 1 1/2"=1'-0"

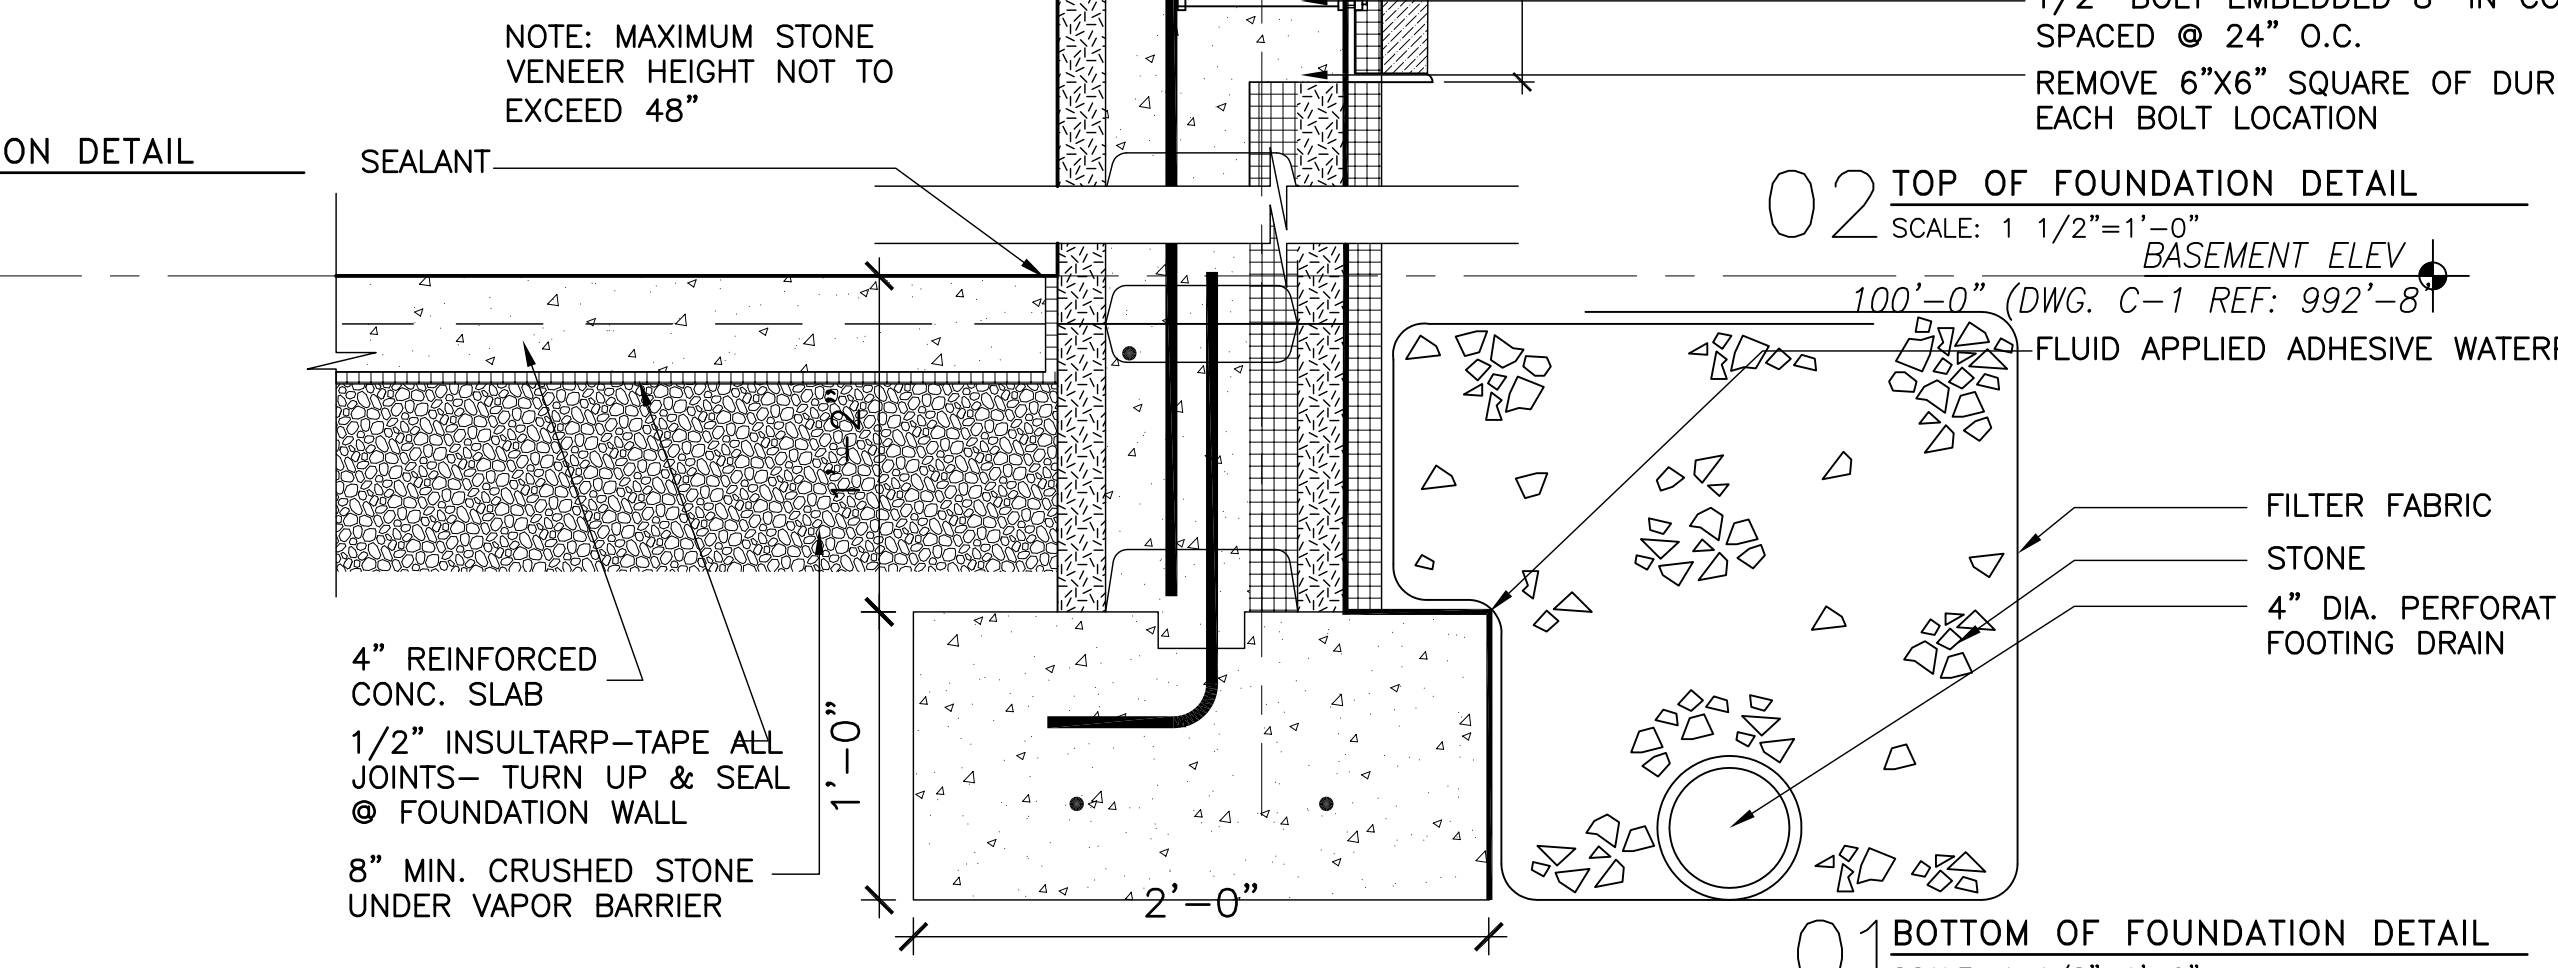

02 TOP OF FOUNDATION DETAIL  
SCALE: 1 1/2"=1'-0"

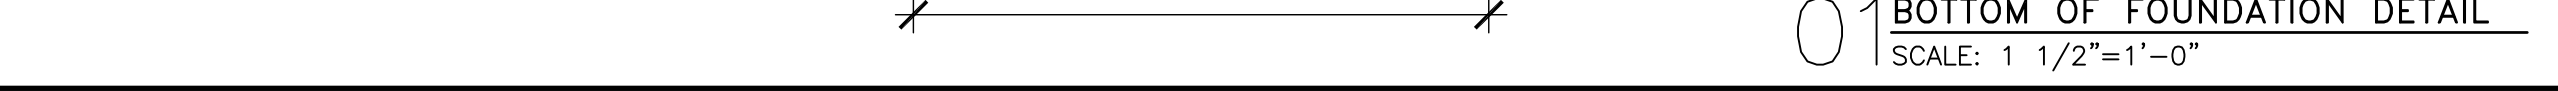

01 BOTTOM OF FOUNDATION DETAIL  
SCALE: 1 1/2"=1'-0"