


GREEN WOODLANDS BARN  
SECTION at SOUTH WALL BRACKET

Scale:  $1\frac{1}{2}" = 1'-0"$

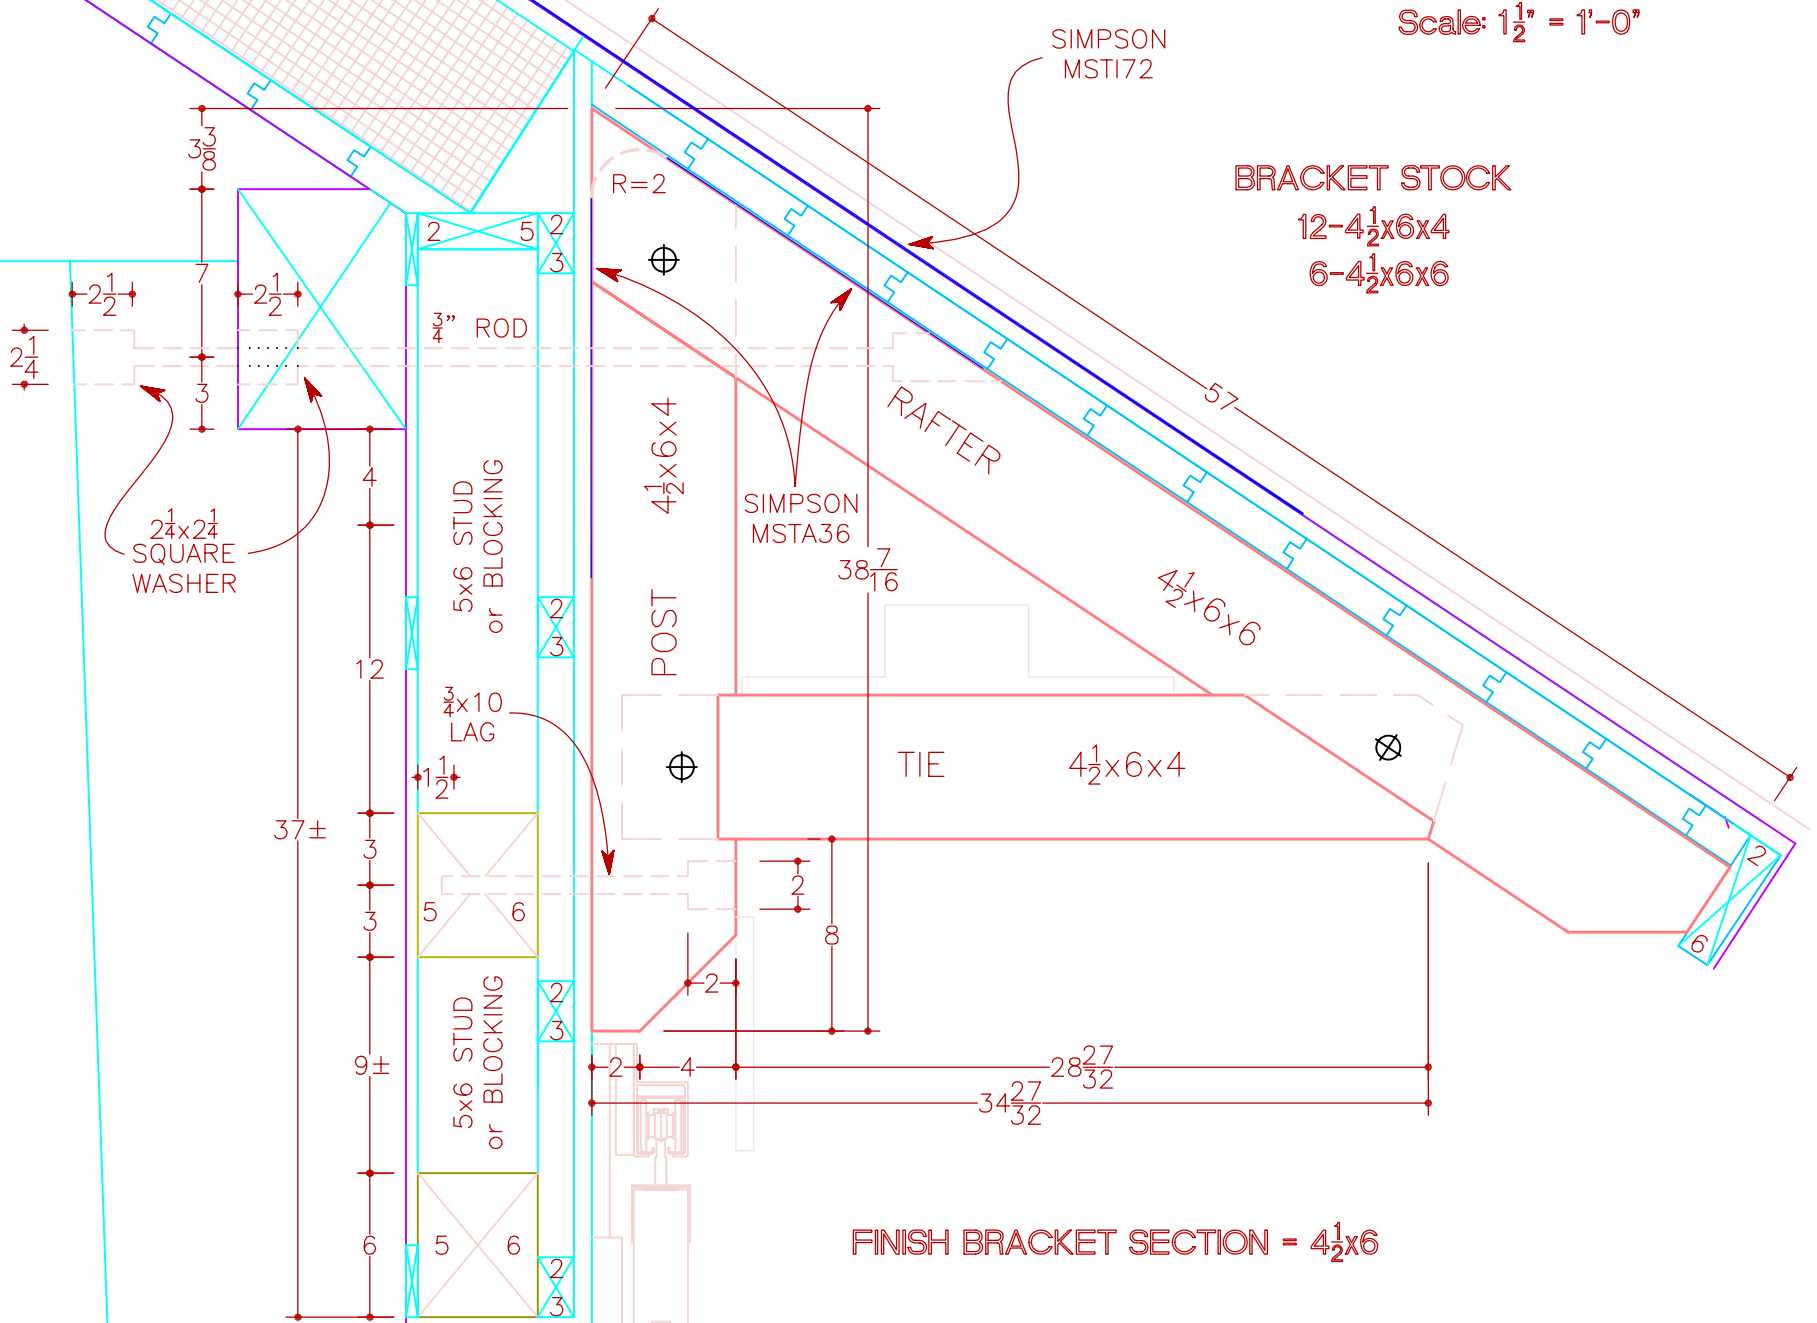

FINISH BRACKET SECTION =  $4\frac{1}{2} \times 6$