



03 INT. ELEVATION @ BATH 09
SCALE: 1/4" = 1'-0"

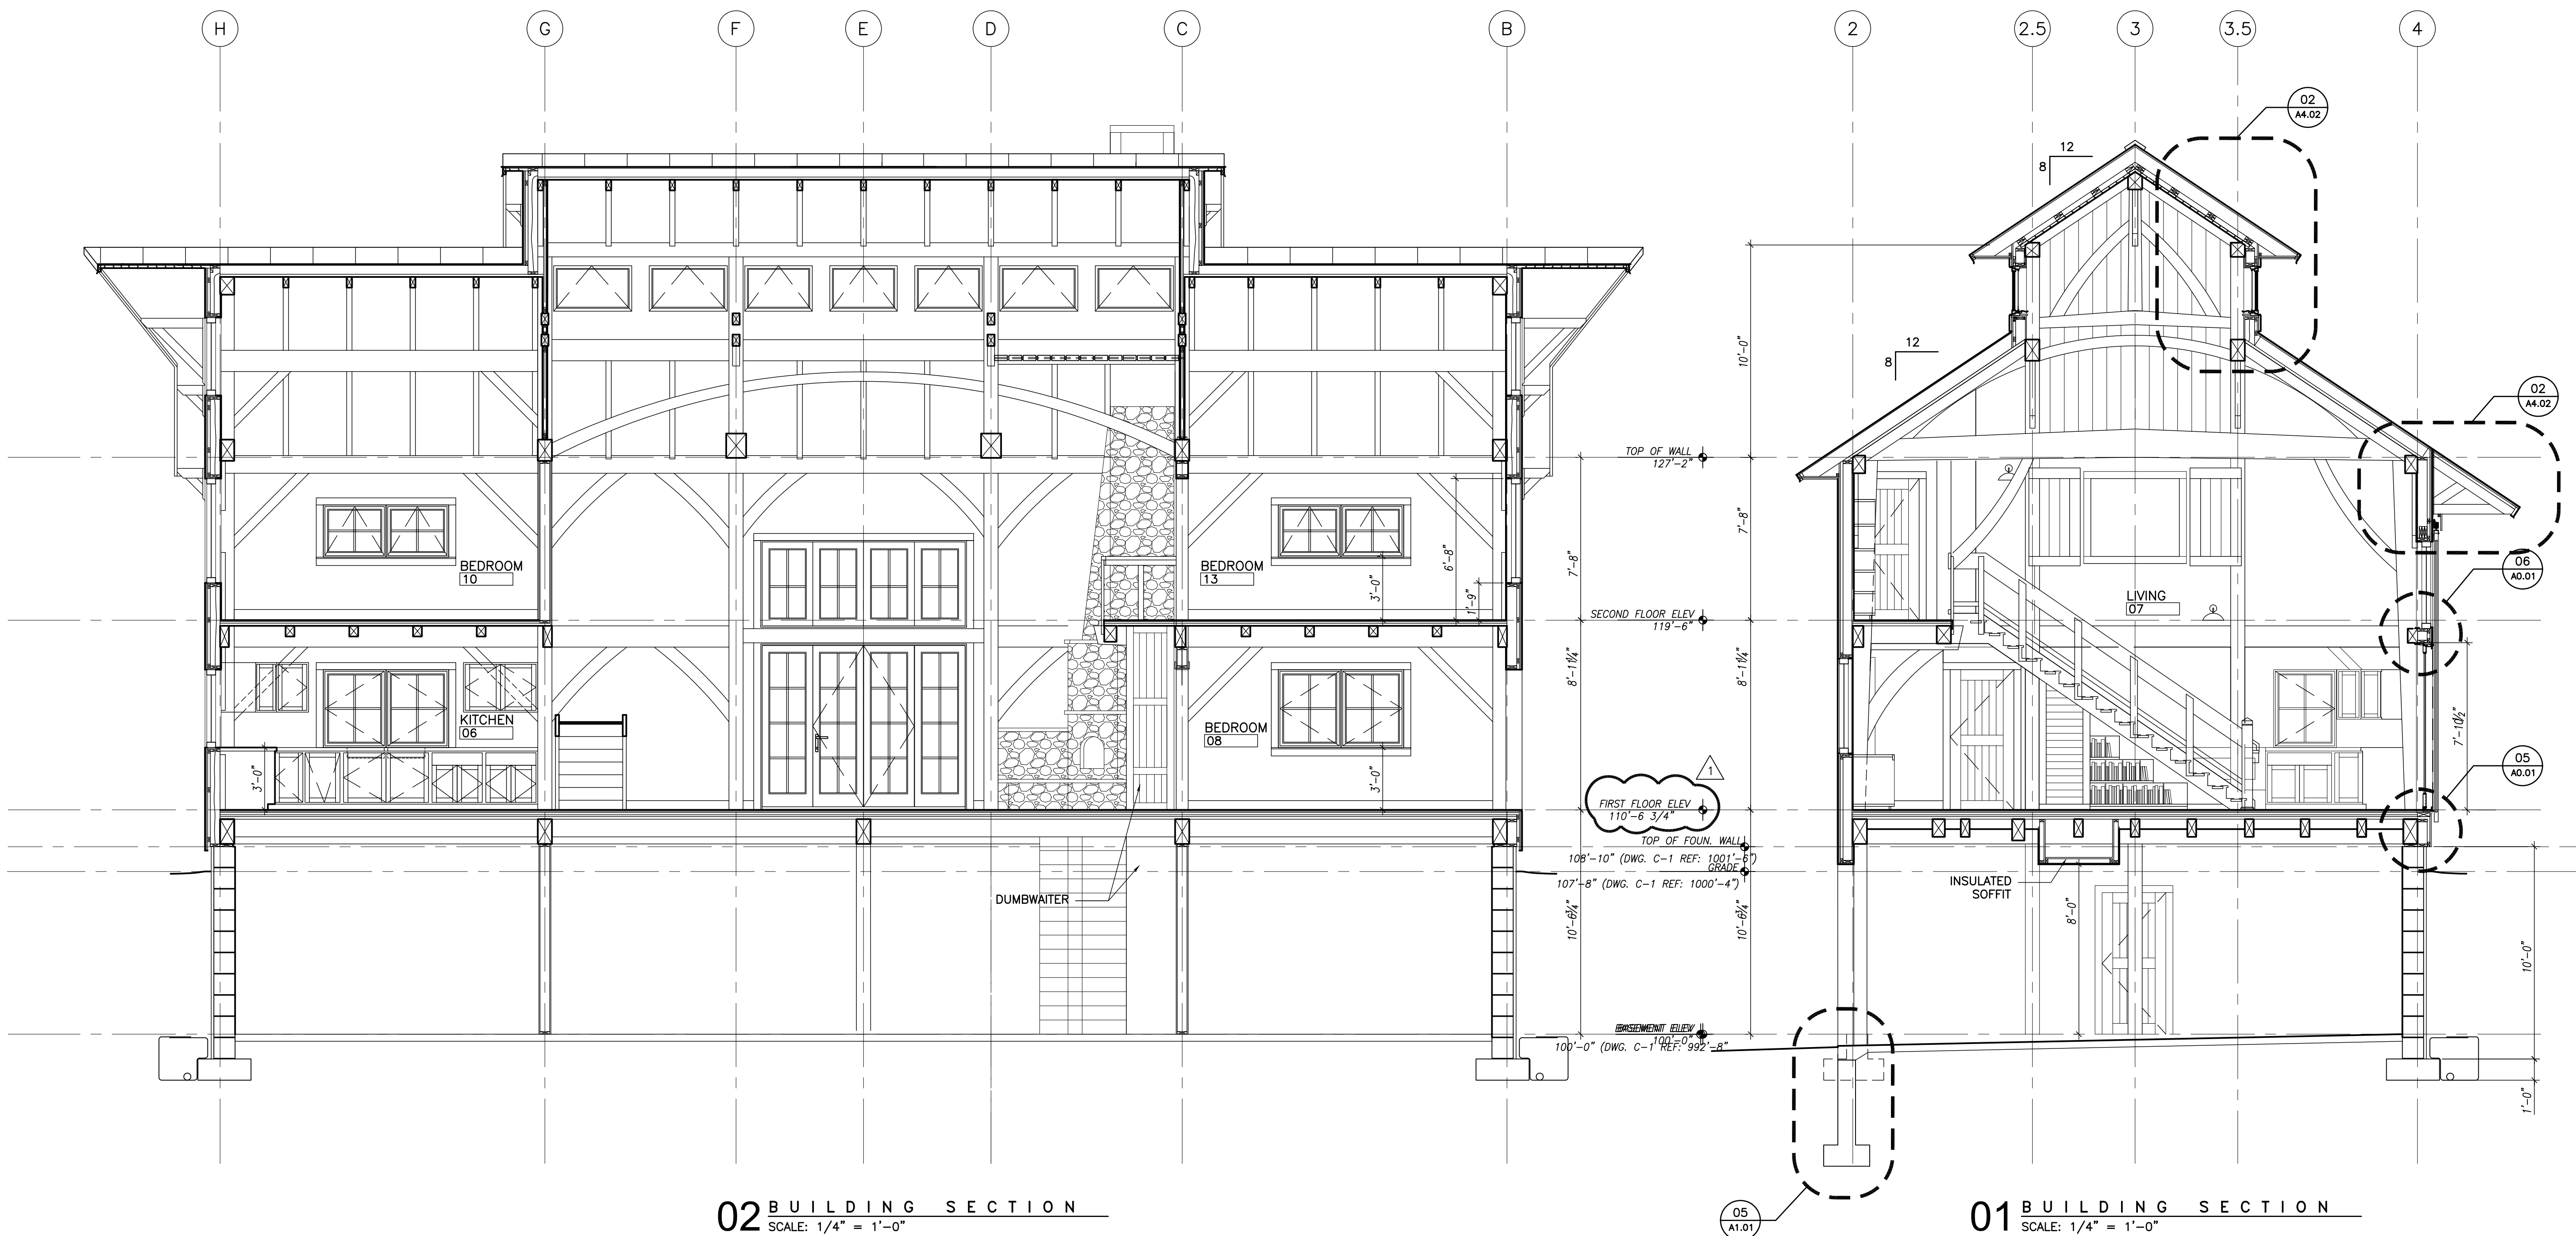


02 BUILDING SECTION
SCALE: 1/4" = 1'-0"

01 BUILDING SECTION
SCALE: 1/4" = 1'-0"

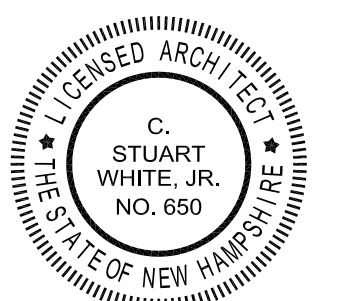

REVISION	DATE	COMMENTS
1	8/31/06	Addendum 1

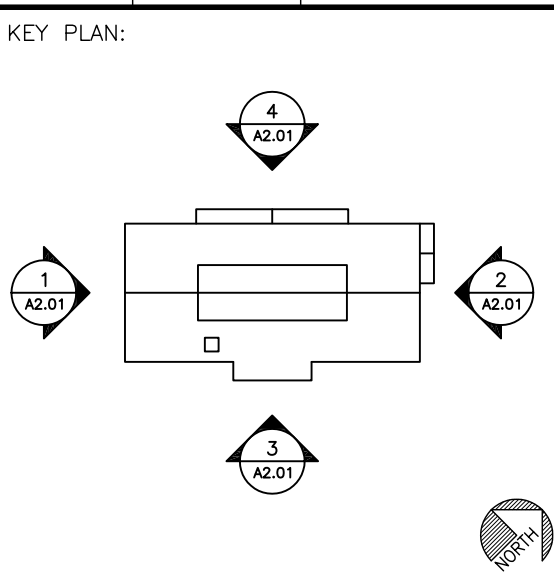

PROJECT:
GREEN WOODLANDS
HOUSE/BARN PROJECT

ISSUED:
CONSTRUCTION DOCUMENTS

DRAWING TITLE:
BUILDING SECTIONS

PROJECT NO: 570 DATE: 07/31/06

SHEET NUMBER:

A3.03